

For all enquiries
please call Brad on
0417 537 251



Forbes Court North Bendigo VIC

Located off Ashton Street, North Bendigo is this lovely boutique development handy to Bendigo's CBD. Surrounded by walking tracks, handy to transport and central, this is one of the rare opportunities to buy in such a location.

Very realistically priced; simple flat allotments and titles are now available meaning you can start building ASAP!! This opportunity will reward in the future with strong capital growth projections due to its great location.

All services

Lot 2 \$119,000 Under offer
Lot 3 \$115,000
Lot 4 \$119,000 Under offer
Lot 16 \$108,000

View : <https://www.phproperty.com.au/sale/vic/greater-bendigo-region/north-bendigo/project/land/6313214>



Brad Hinton
03 4411 1666

PLAN OF SUBDIVISION

Stage No.

Plan Number

PS 719917L



Adrian Cummins & Associates Pty Ltd

Licensed Surveyors & Planning Consultants

105 Williamson Street Bendigo 3559

Phone 54425133 Fax 54427039



ORIGINAL

SCALE

SHEET

SIZE

1:750

A3

LICENSED SURVEYOR (PRINT)

ANDREW GORDON THOMSON

SIGNATURE

DIGITALLY SIGNED

DATE

REF AGT981-13-01

FILE 7981

VERSION 02

SHEET 2

DATE


(ORANCE DELEGATE SIGNATURE)

PLAN OF SUBDIVISION

Stage No.

Plan Number

PS 719917L

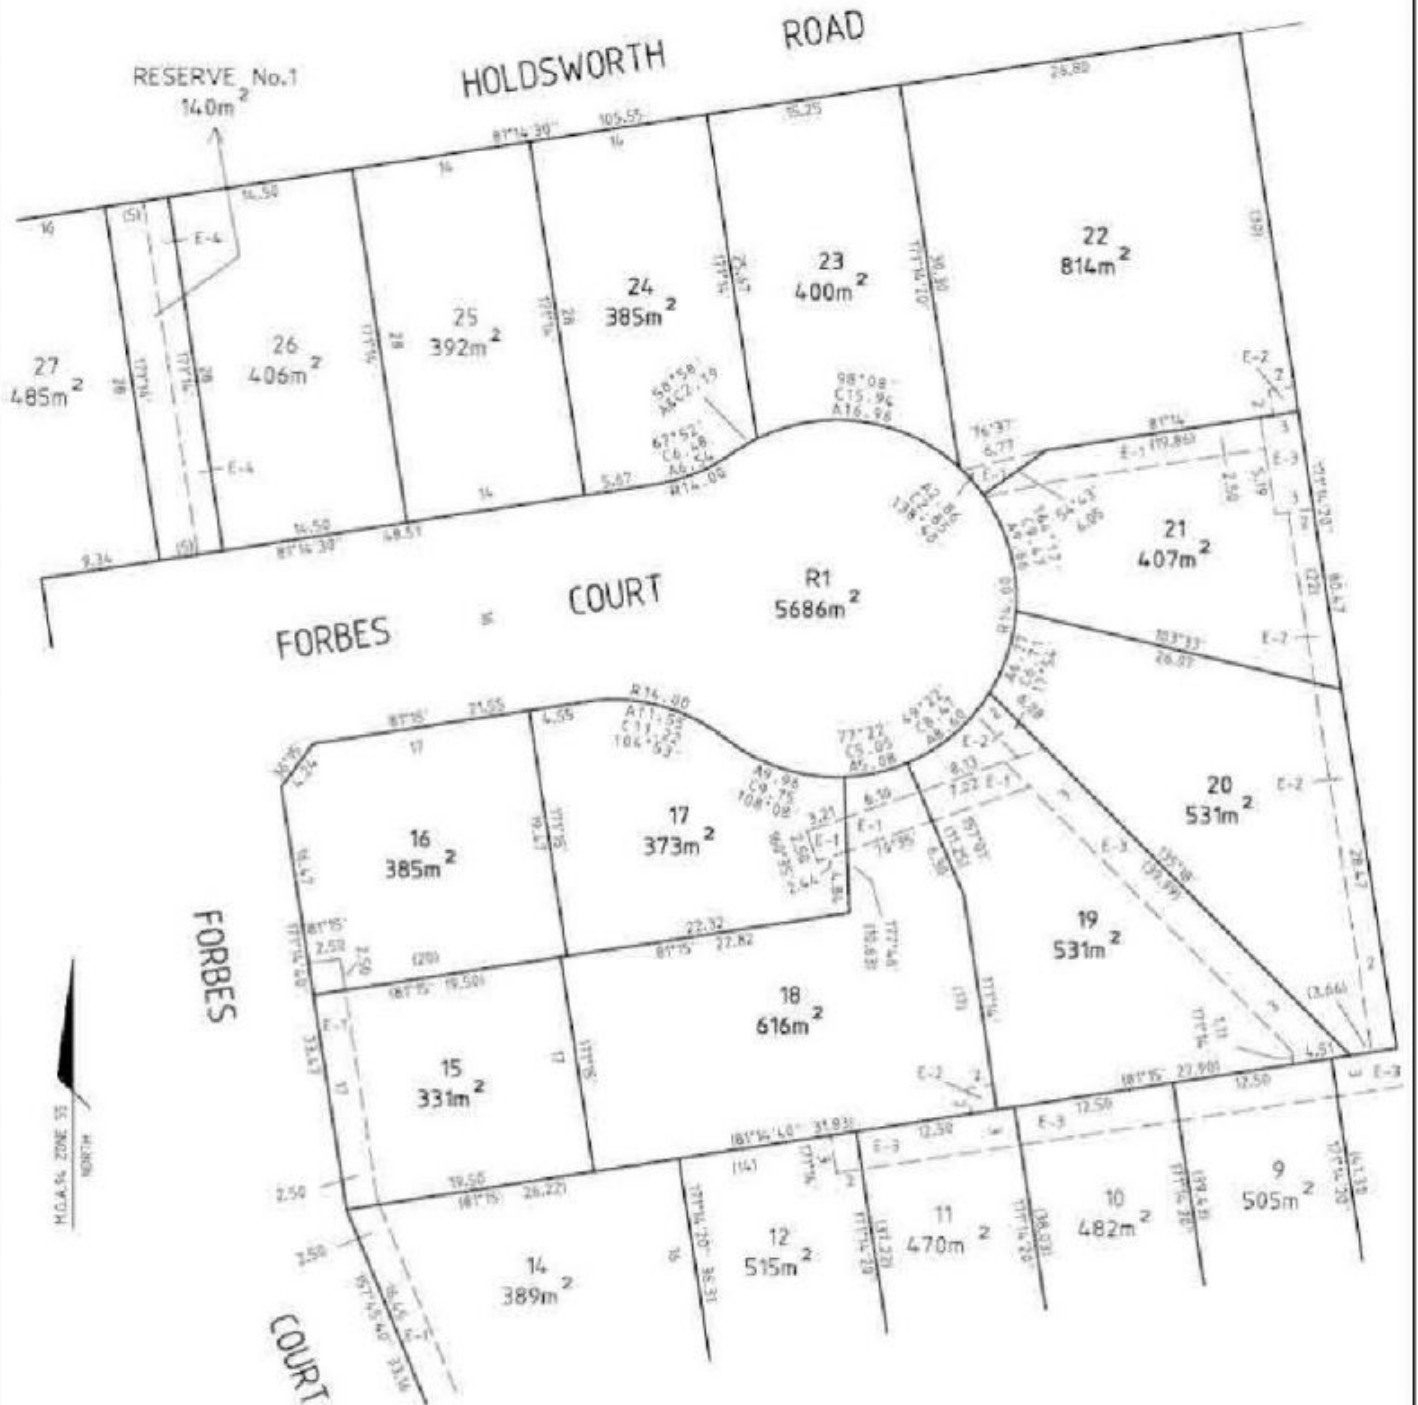

Adrian Cummins & Associates Pty Ltd

Licensed Surveyors & Planning Consultants

105 Williamson Street Bendigo 3550

Tel. 03 54425133 Fax. 03 54422030



ISO 9001
4.4.2000

SCALE



LENGTHS ARE IN METRES

ORIGINAL

SCALE
1:400
SHEET
SIZE
A3

LICENSED SURVEYOR (PRINT) ANDREW GORDON THOMSON

SIGNATURE DIGITALLY SIGNED DATE

REF AB7081-13-01 FILE 7081 VERSION 02

SHEET 3

DATE
SOURCE DELEGATE SIGNATURE